


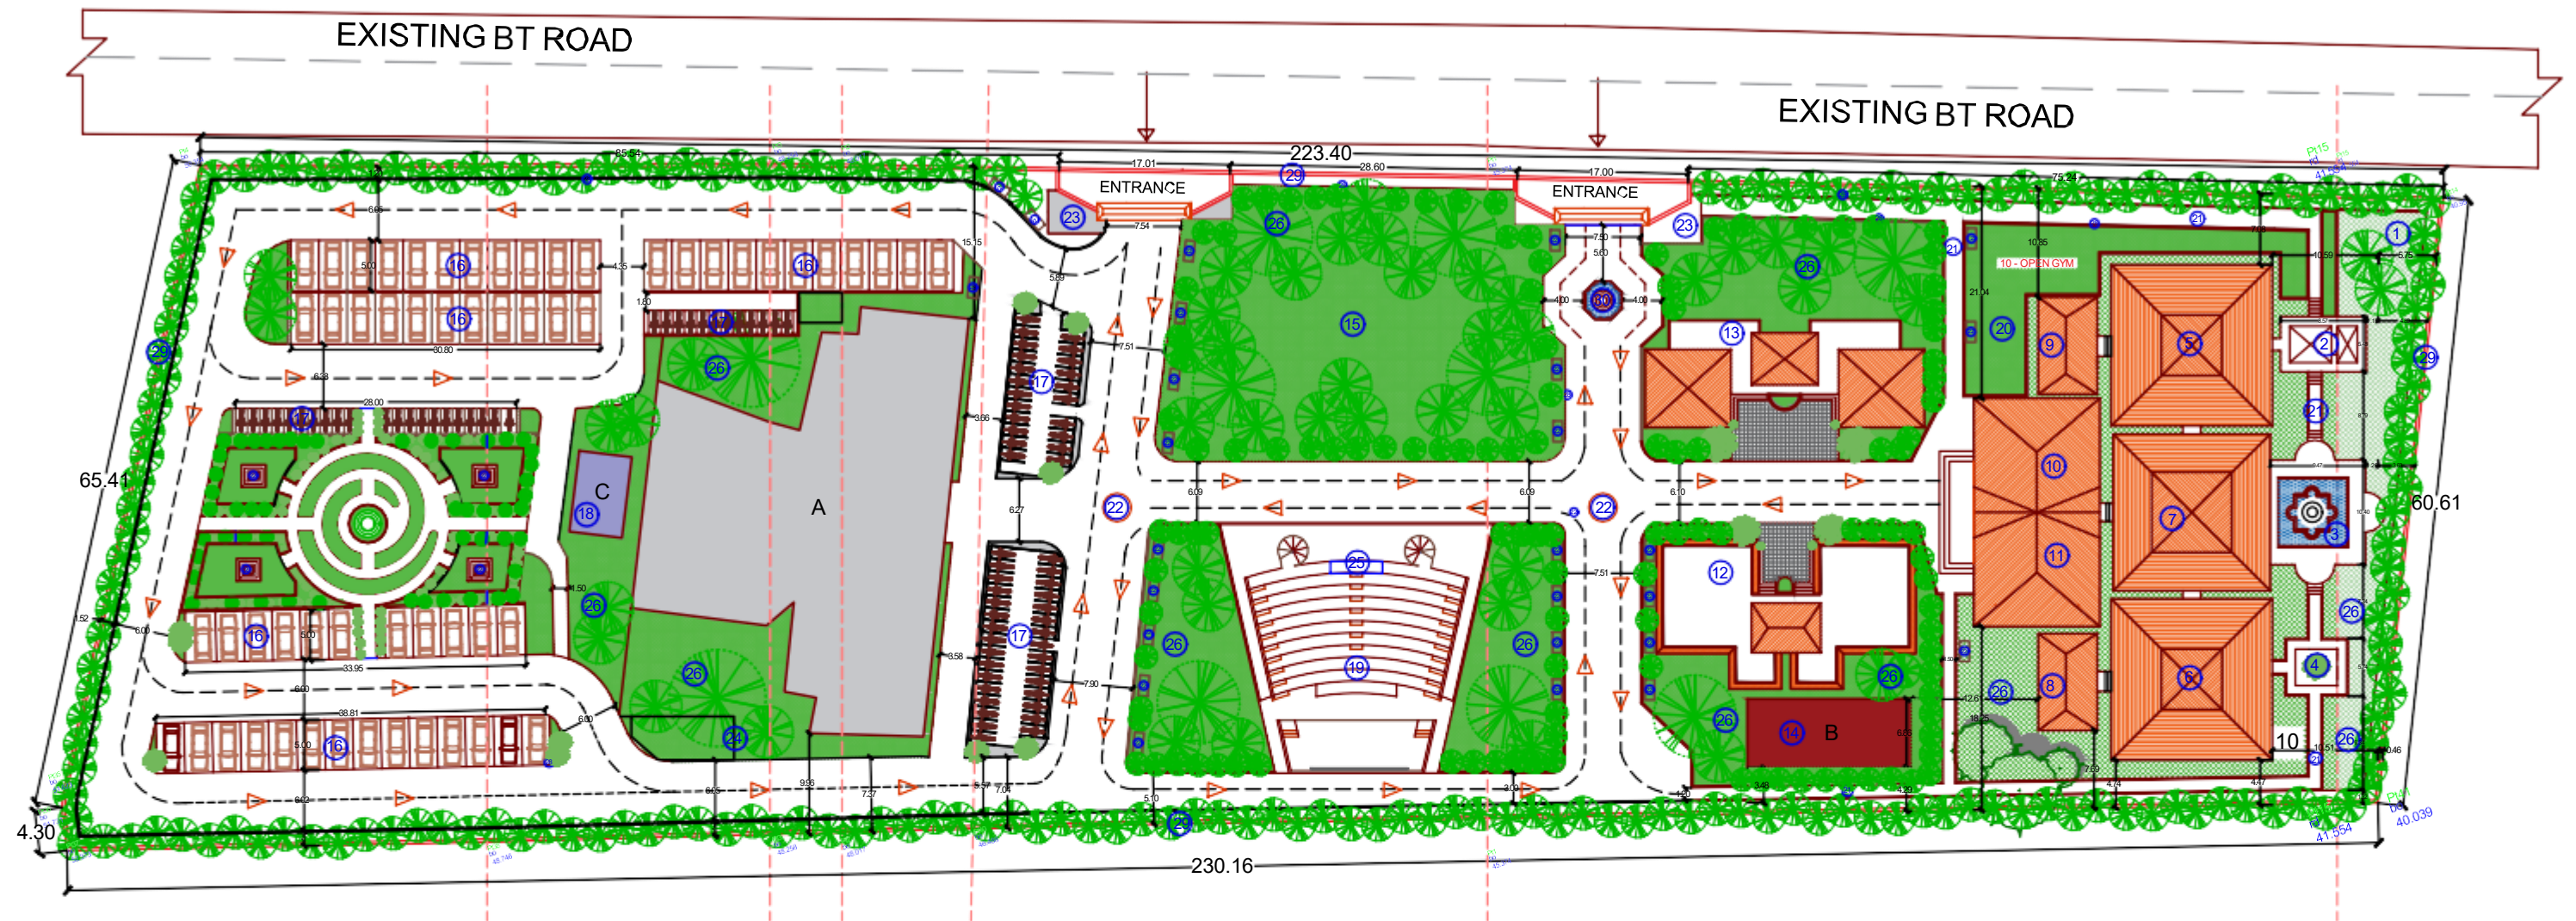


1. Rain water harvesting pit
2. Temple
3. Water fountain
4. Open garden sitout space.
- 5,6. Dance kuteers.
7. Yoga kuteer
8. Male dressing rooms and washrooms
9. Female dressing rooms and washrooms
10. Music rooms

11. Dance rooms
12. Academic block and classrooms [G+2]
-administration
-classrooms (4 rooms per floor)
-library
13. National and international student hostels [g+4][30 rooms]
14. Existing staff quarters and guest accommodation rooms.
15. Future proposed building.
16. Car parking- 57 no's

17. Bike parking- 86 no's
18. Existing building for lights and sound controls.
19. Open air theatre.
20. Open gym
21. Pathways
22. Statues and idols
23. Watchman room
24. Generator room
25. Common toilets

26. Landscape area
27. Steps
28. Curbs
29. 1 feet compound walls.
30. small water fountain.

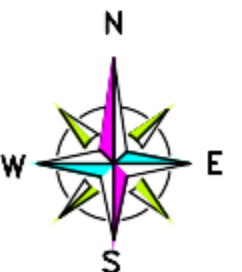

KUCHIPUDI DANCE ACADEMY
VIZAG

SITE PLAN

23-07-2024




SPAV CONSULTANCY CELL

Architects:-

Prof.Dr.S.Ramesh (Director of SPAV)

Dr. Janmejy Gupta

Ar. Suneel kumar. K

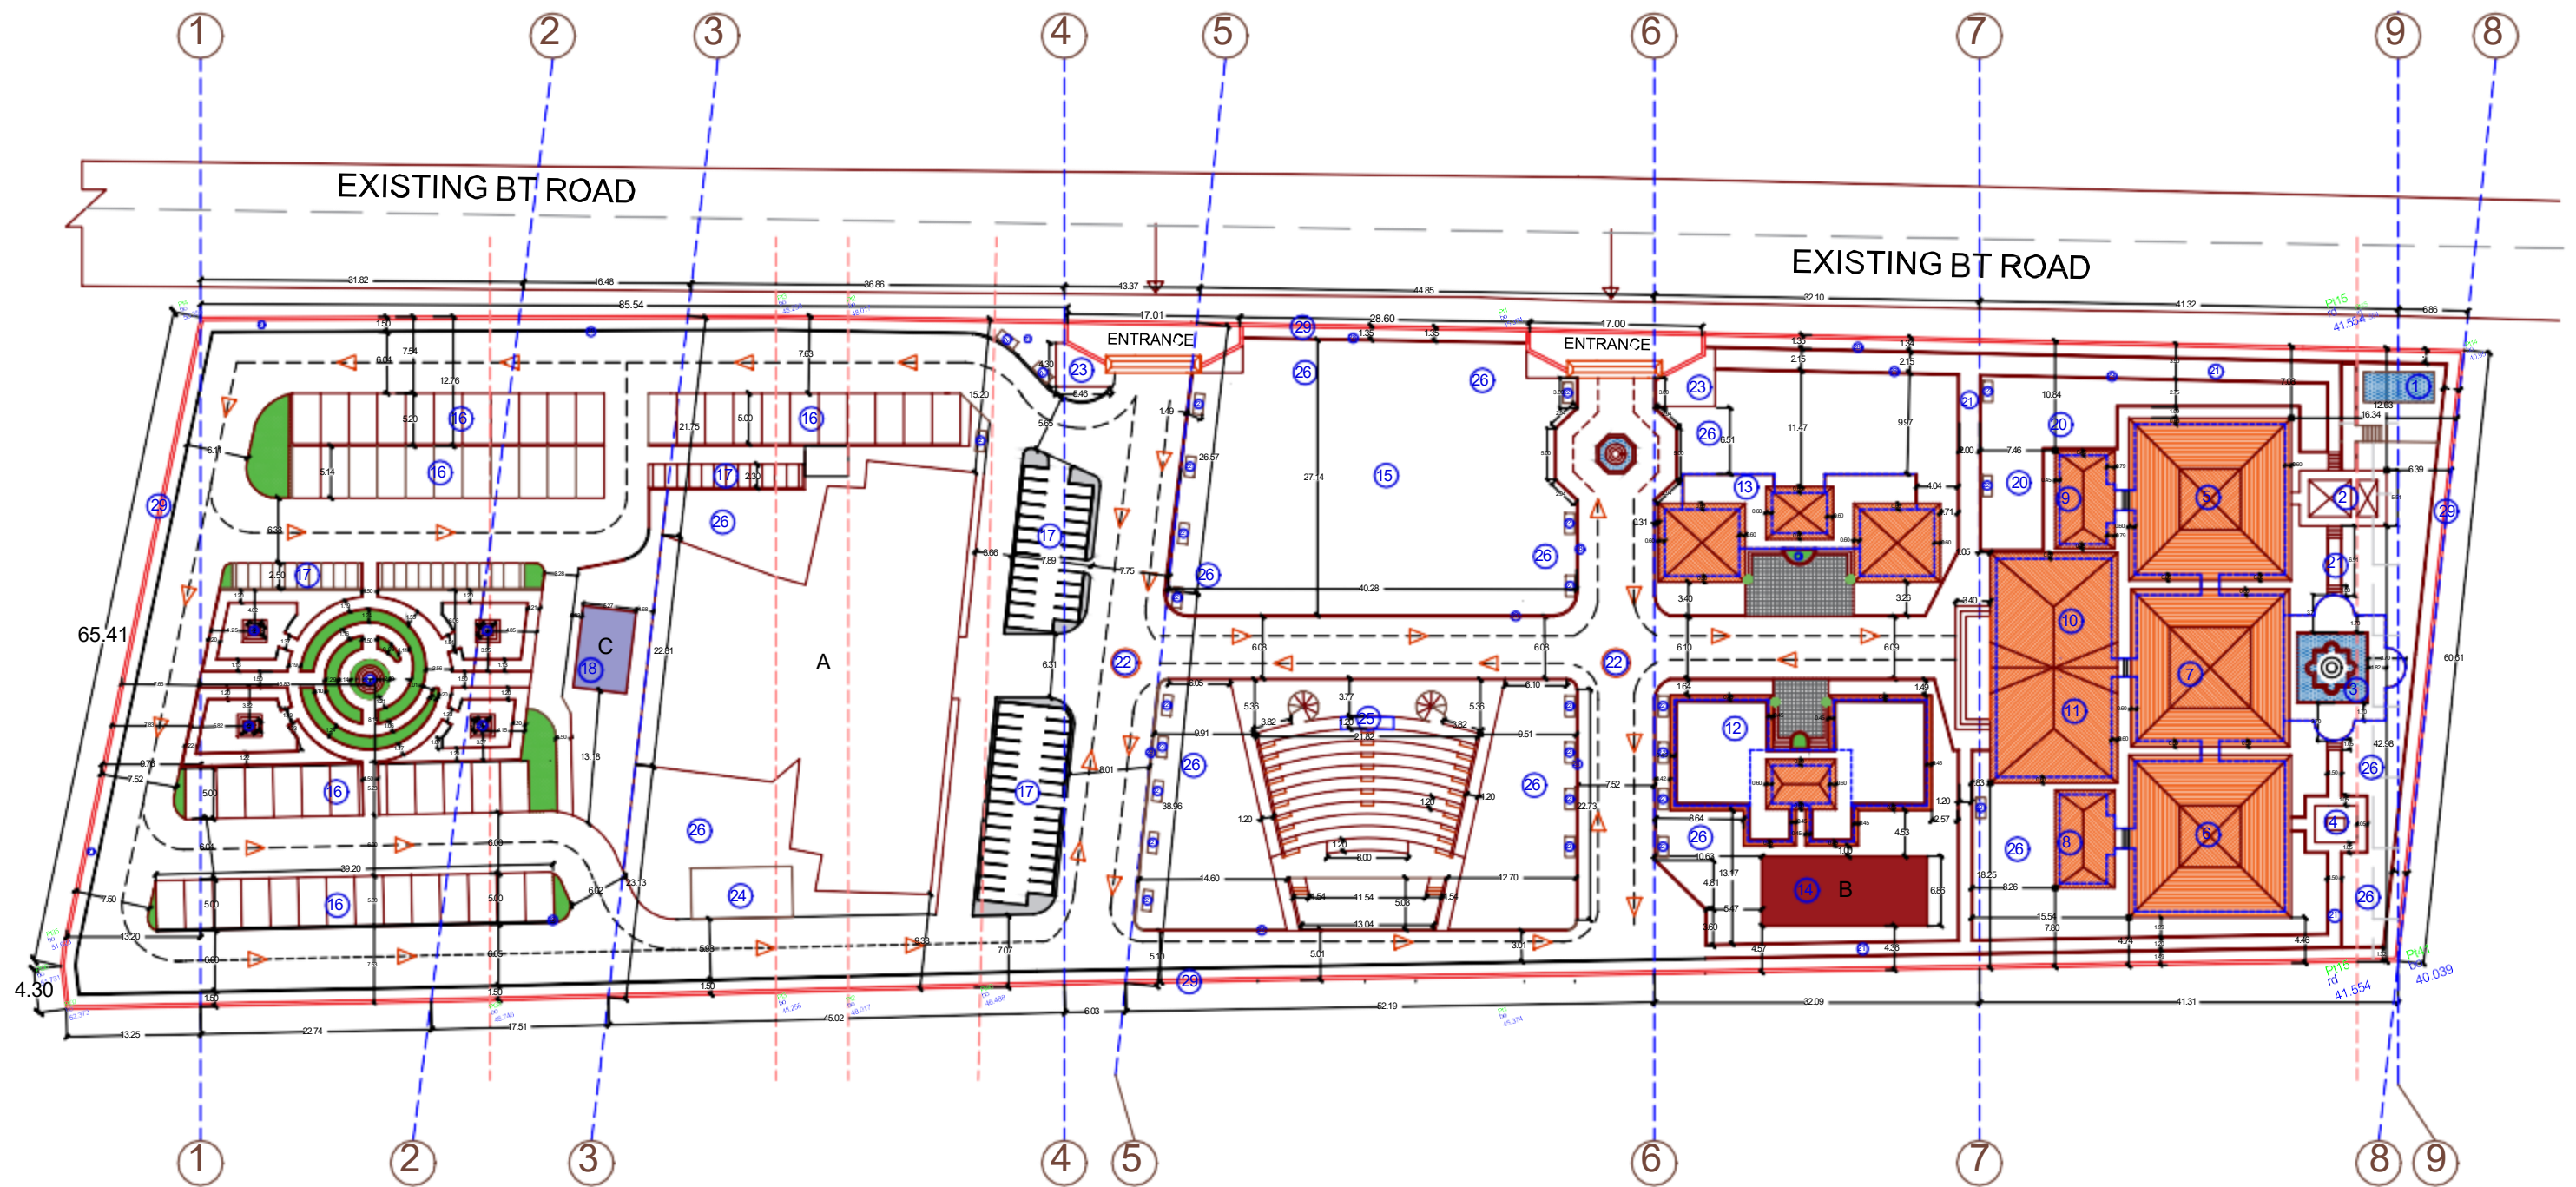


1. Rain water harvesting pit
2. Temple
3. Water fountain
4. Open garden sitout space.
- 5,6. Dance kuteers.
7. Yoga kuteer
8. Male dressing rooms and washrooms
9. Female dressing rooms and washrooms
10. Music rooms

11. Dance rooms
12. Academic block and classrooms [G+2]
-administration
-classrooms (4 rooms per floor)
-library
13. National and international student hostels [g+4][30 rooms]
14. Existing staff quarters and guest accommodation rooms.
15. Future proposed building.
16. Car parking- 57 no's

17. Bike parking- 86 no's
18. Existing building for lights and sound controls.
19. Open air theatre.
20. Open gym
21. Pathways
22. Statues and idols
23. Watchman room
24. Generator room
25. Common toilets

26. Landscape area
27. Steps
28. Curbs
29. 1 feet compound walls.
30. small water fountain.

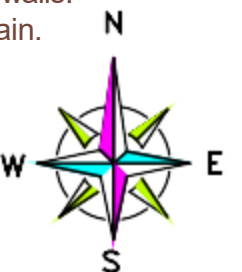

KUCHIPUDI DANCE ACADEMY
VIZAG

DETAIL SITE PLAN

23-07-2024





SPAV CONSULTANCY CELL

Architects:-


Prof.Dr.S.Ramesh (Director of SPAV)

Dr. Janmejaya Gupta

Ar. Suneel Kumar. K

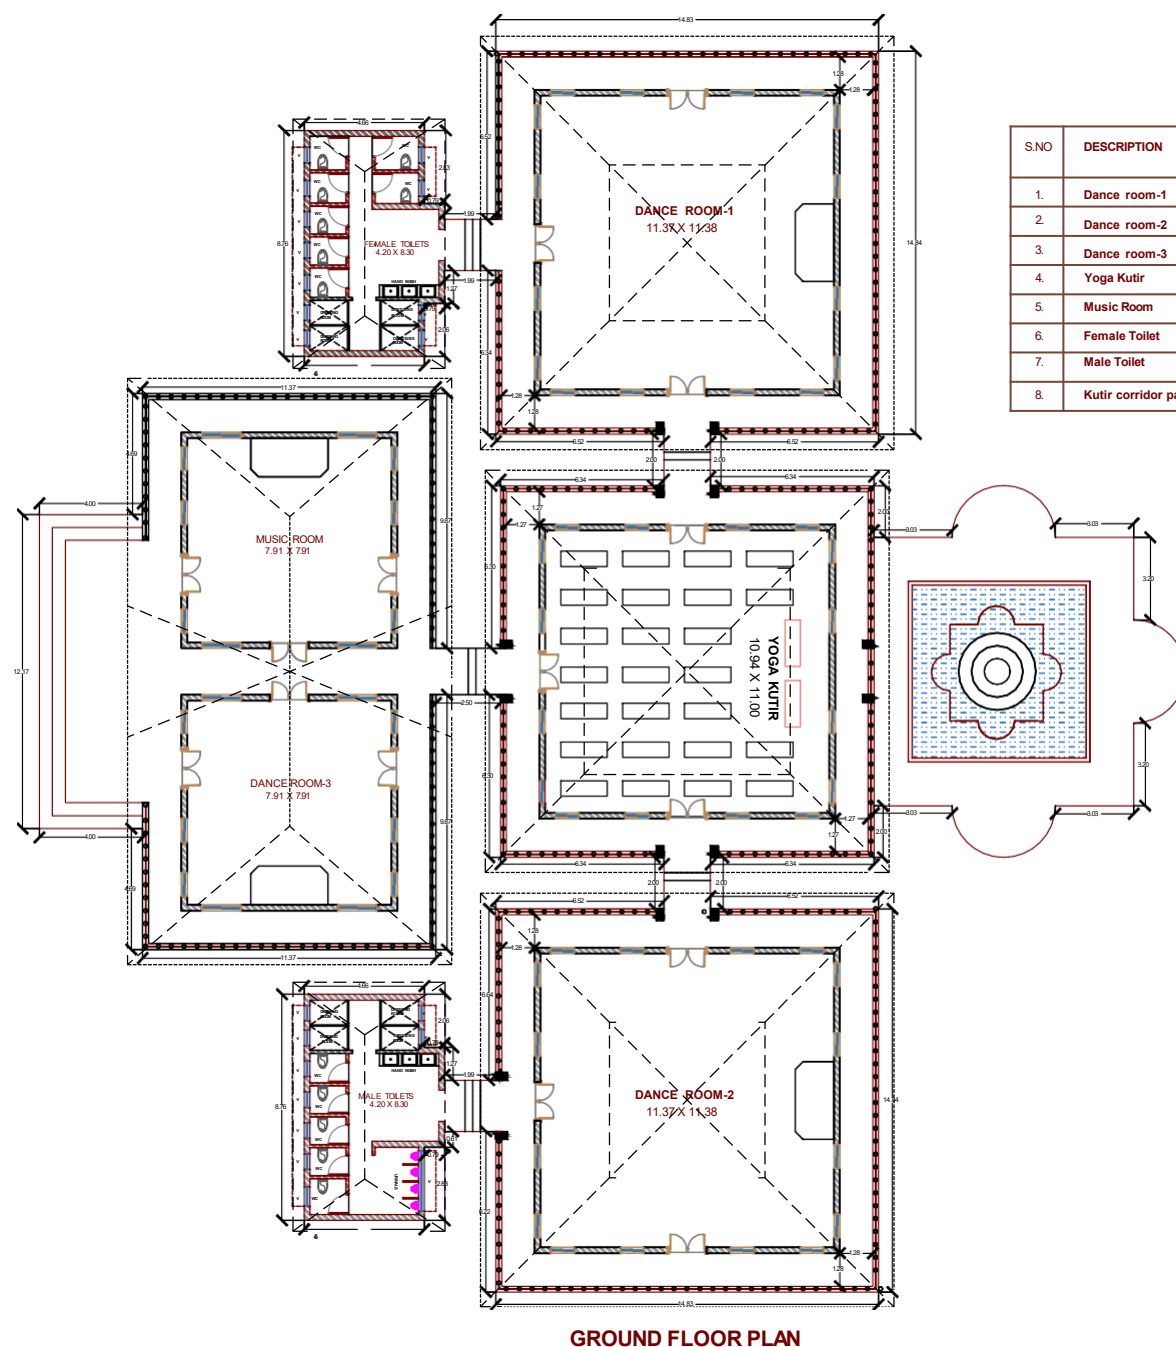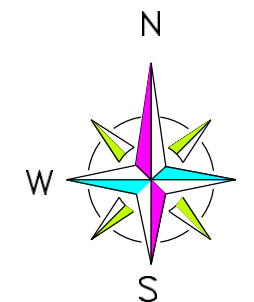


S.NO	DESCRIPTION	AREA In sq.m	No of People
1.	Dance room-1	129.4	30
2.	Dance room-2	129.4	30
3.	Dance room-3	62.5	12
4.	Yoga Kutir	120.34	25
5.	Music Room	62.5	30
6.	Female Toilet	35	-
7.	Male Toilet	35	-
8.	Kutir corridor passage way - 1.5m		

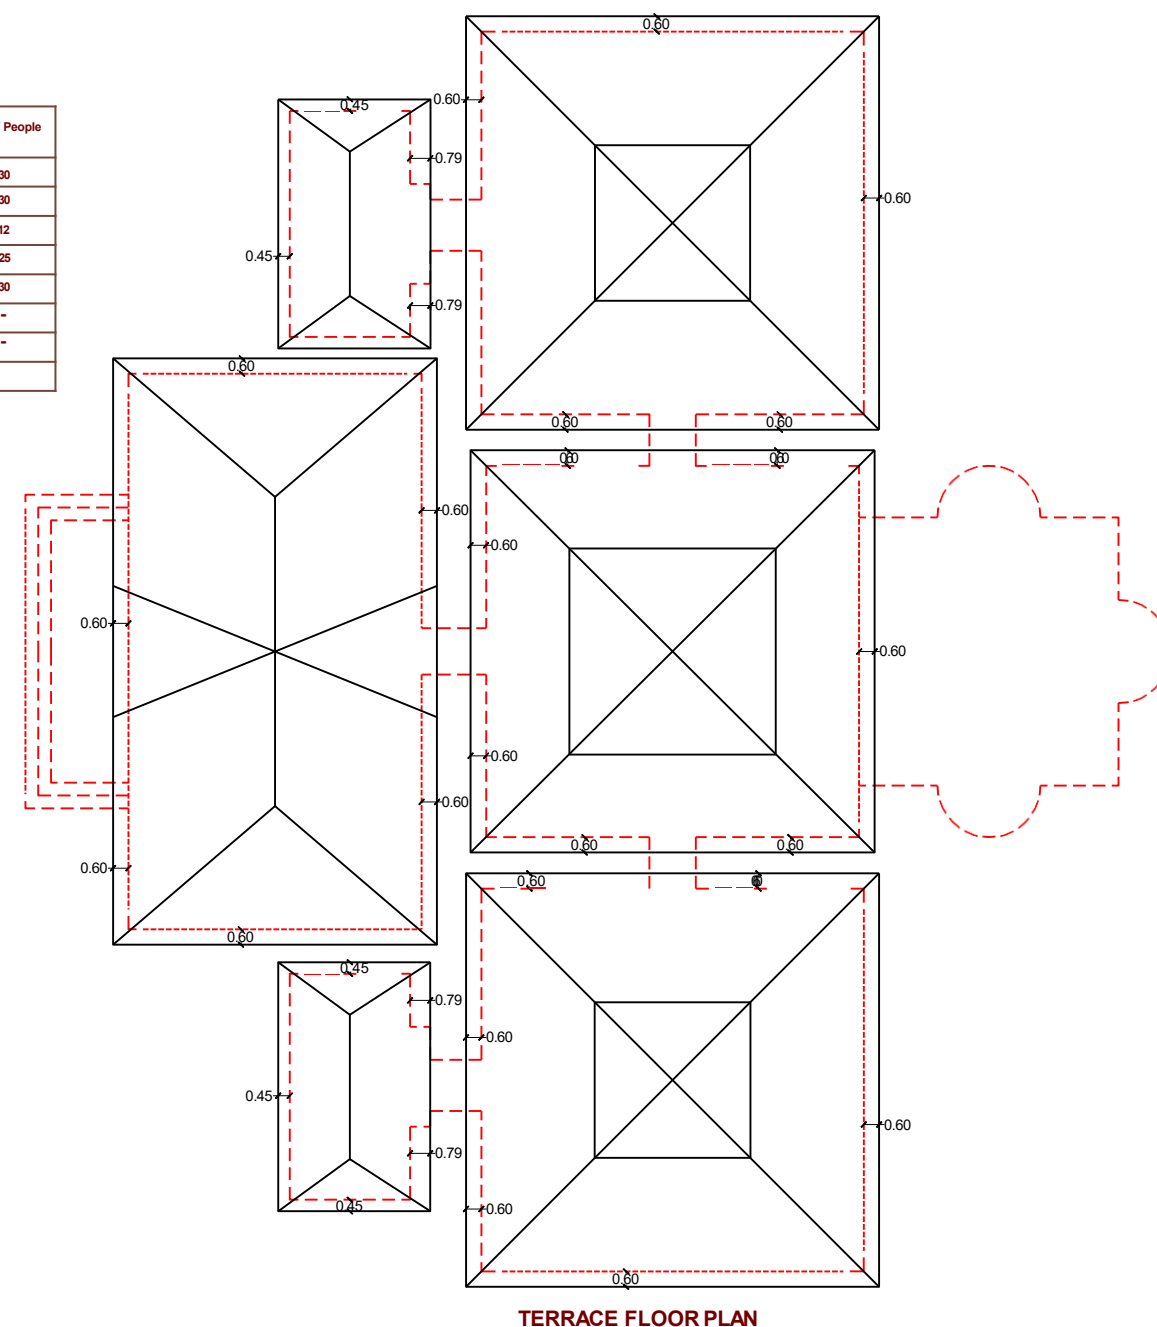

KUCHIPUDI DANCE ACADEMY
VIZAG

KUTEERAM UNIT PLANS

23-07-2024

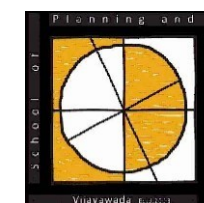



SPAV CONSULTANCY CELL

Architects:


Prof.Dr.S.Ramesh (Director of SPAV)

Dr. Janmejaya Gupta

Ar. Suneel Kumar. K

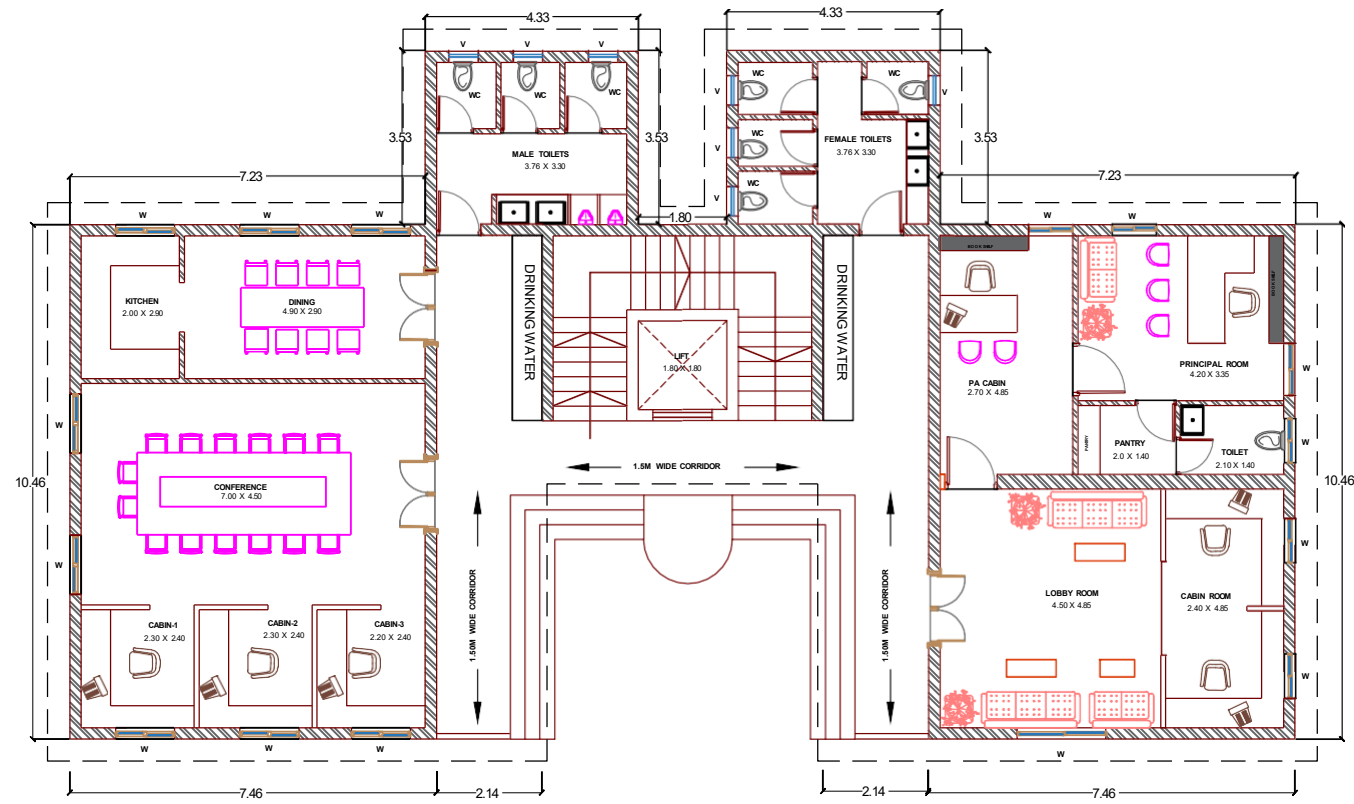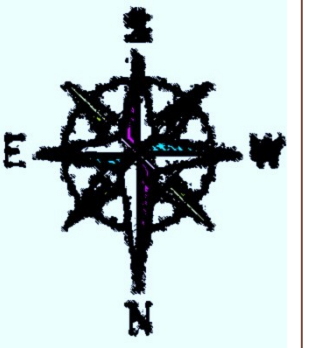

GROUND FLOOR PLAN

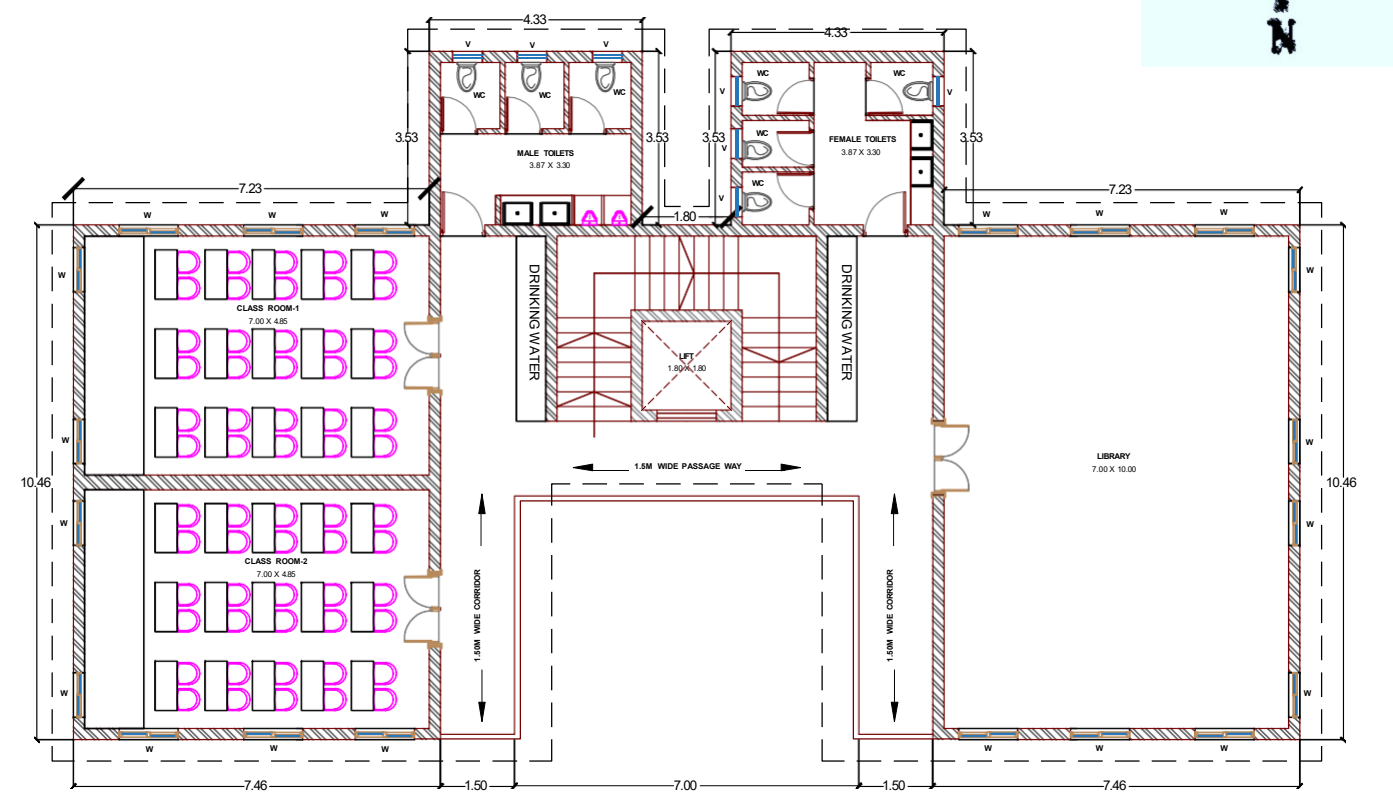

FIRST FLOOR PLAN

S.NO	DESCRIPTION	AREA in sq.m	No of People
1.	Class room-1	33.95	30
2.	Class room-2	33.95	30
3.	Class room-3	33.95	30
4.	Class room -4	33.95	30
5.	Class room -5	33.95	30


S.NO	DESCRIPTION	AREA in sq.m	No of People
6.	Class room -6	33.95	30
7.	Library Room	70	40
8.	Per floor female Toilet	12.7	-
9.	Per floor male Toilet	12.7	-
10.	Administration area	140	-
11.	Corridor passage way - 1.5m		



KUCHIPUDI DANCE ACADEMY
VIZAG

ADMINISTRATION AND
CLASSROOM BLOCK

23-07-2024

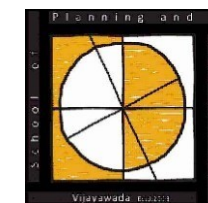



SPAV CONSULTANCY CELL

Architects:


Prof.Dr.S.Ramesh (Director of SPAV)

Dr. Janmejaya Gupta

Ar. Suneel Kumar. K

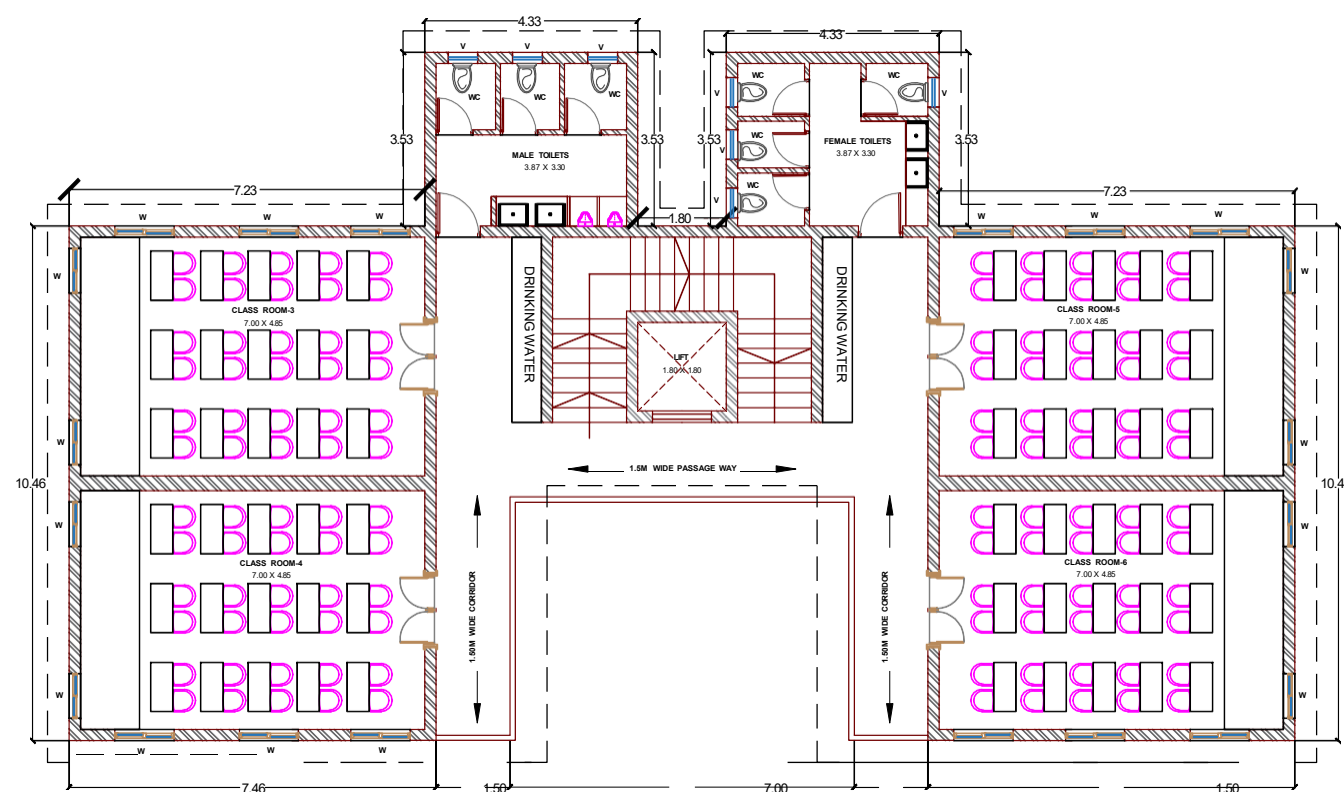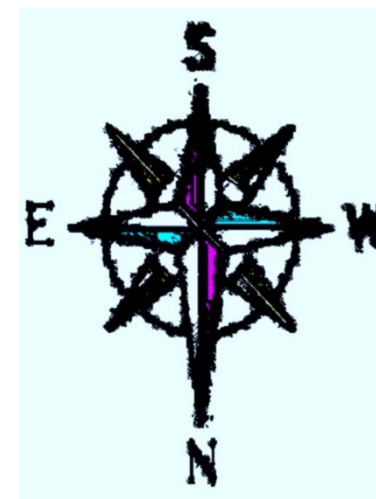

SECOND FLOOR PLAN

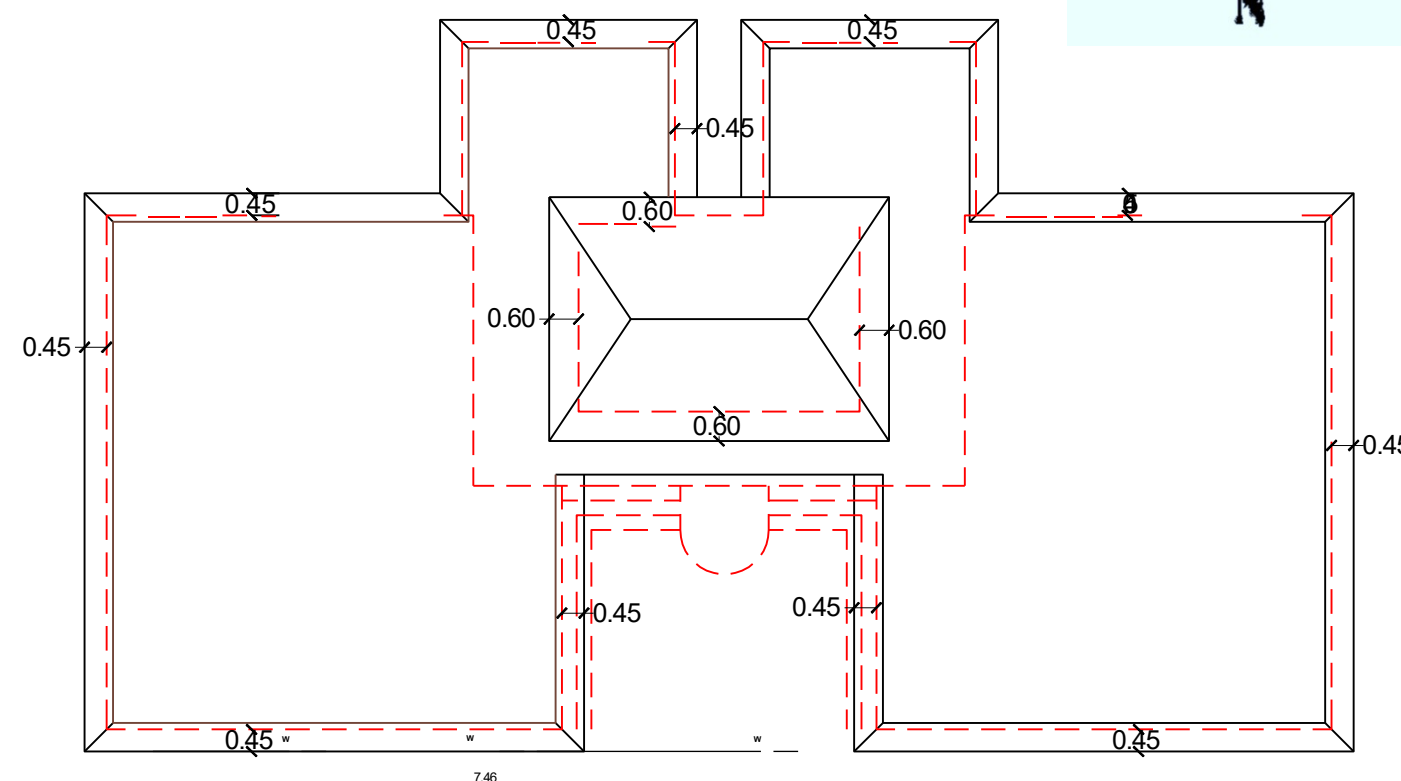


TERRACE FLOOR PLAN



KUCHIPUDI DANCE ACADEMY
VIZAG

**ADMINISTRATION AND
CLASSROOM BLOCK**

23-07-2024

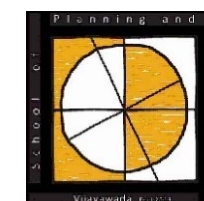



SPAV CONSULTANCY CELL

Architects:


Prof.Dr.S.Ramesh (Director of SPAV)

Dr. Janmejaya Gupta

Ar. Suneel Kumar. K

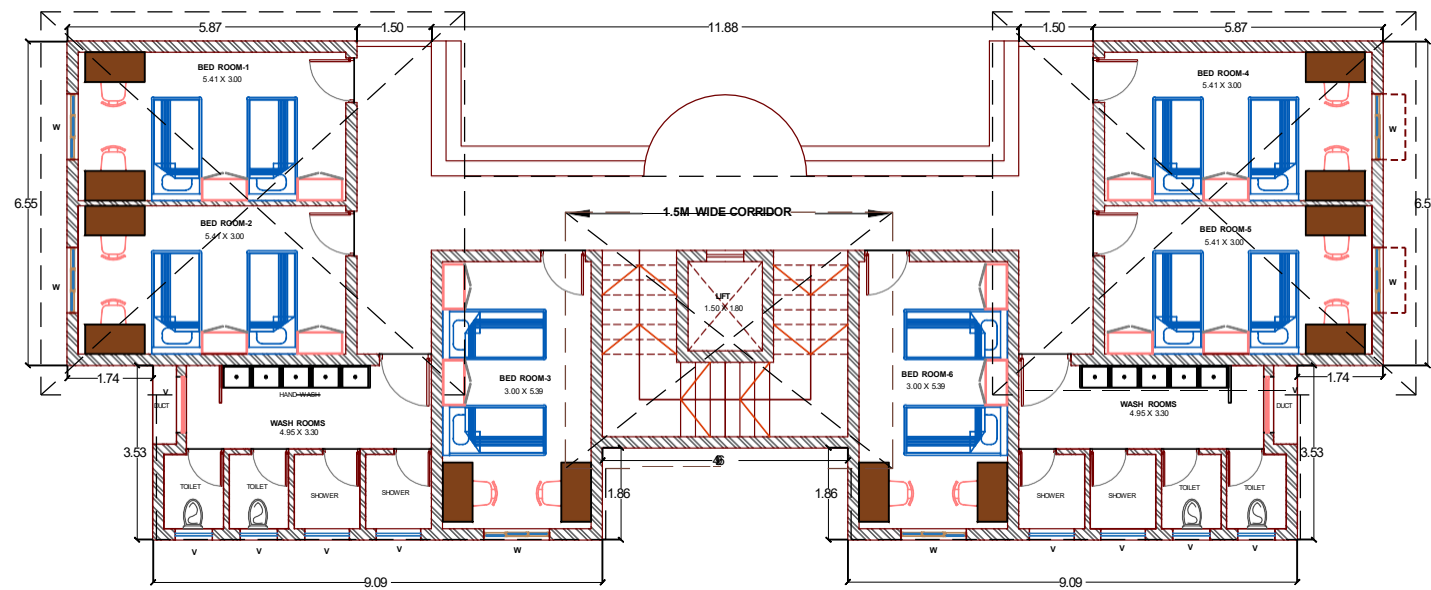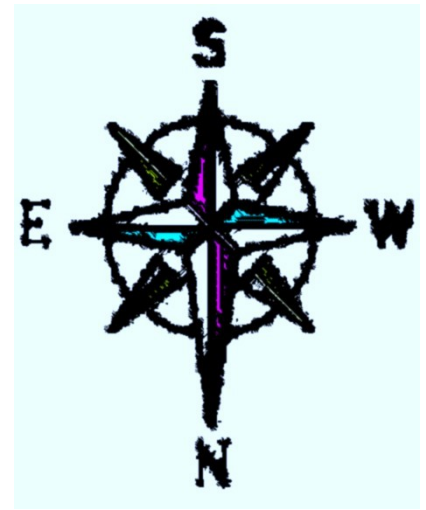

GROUND FLOOR PLAN

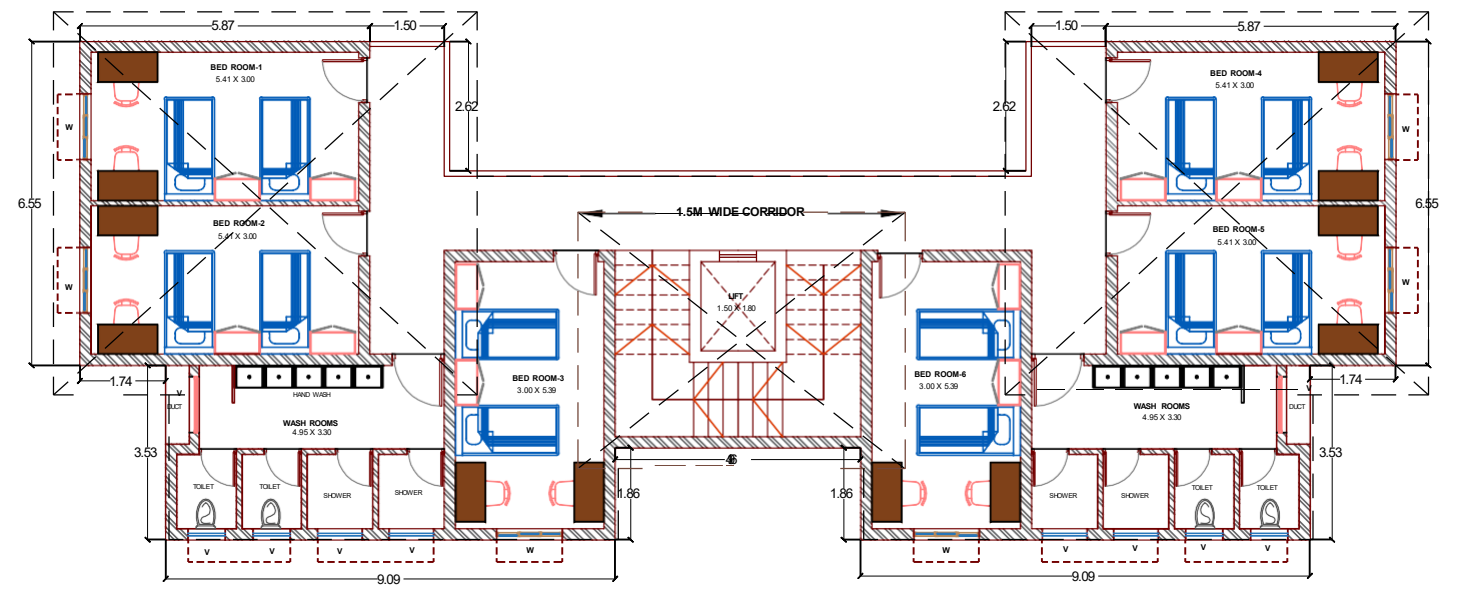

FIRST FLOOR PLAN


S.NO	DESCRIPTION	AREA in sq.m	No of People
1.	30 Hostal rooms	185.1	60
2.	2- Wash areas per floor	32.67	-
3.	Corridor passage way - 1.5m		
4.	No of hostal rooms - 30 Each Floor - 6 rooms, per room -2 members		



KUCHIPUDI DANCE ACADEMY
VIZAG

HOSTEL BLOCK

23-07-2024

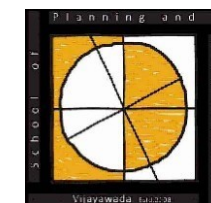



SPAV CONSULTANCY CELL

Architects:


Prof.Dr.S.Ramesh (Director of SPAV)

Dr. Janmejaya Gupta

Ar. Suneel Kumar.K

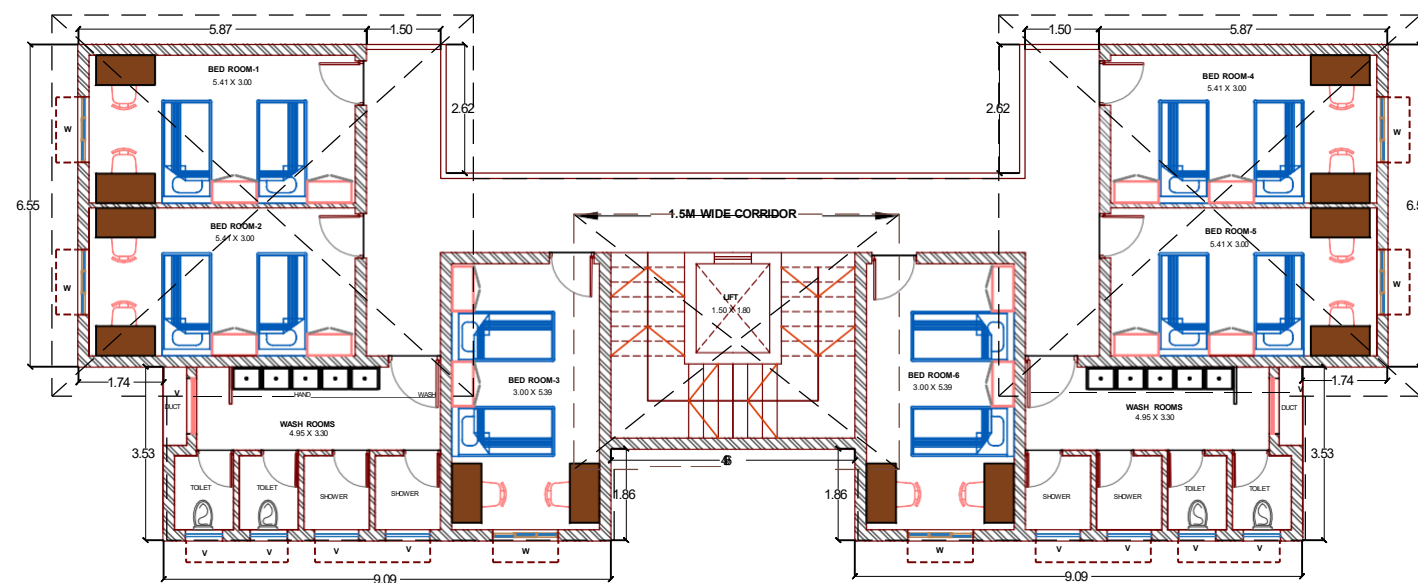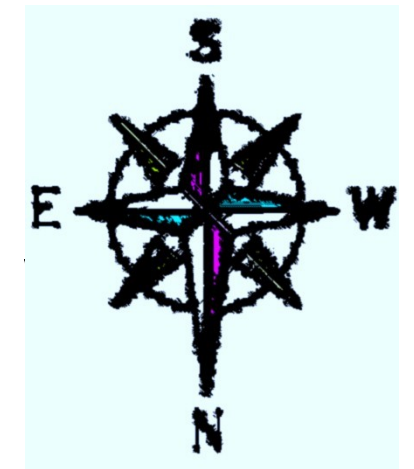

3 & 4 TYPICAL FLOOR PLAN

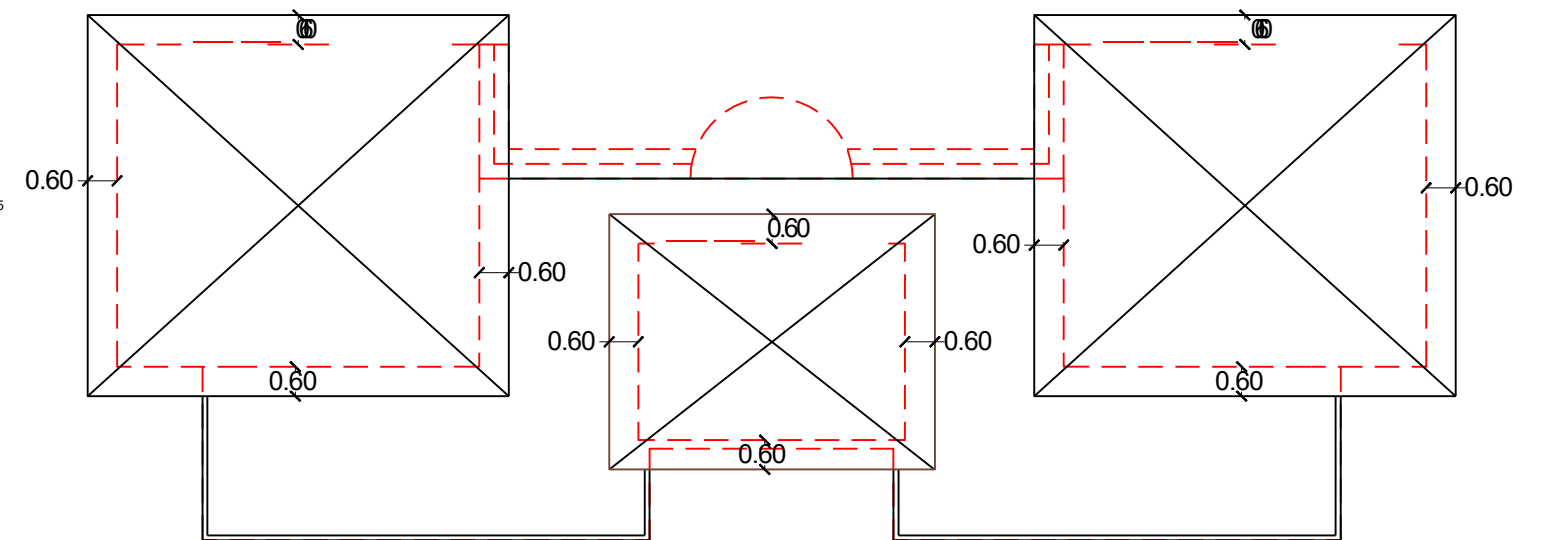


TERRACE FLOOR PLAN



KUCHIPUDI DANCE ACADEMY
VIZAG

HOSTEL BLOCK

23-07-2024

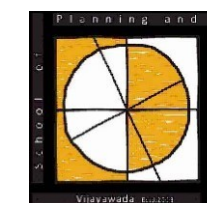

SPAV CONSULTANCY CELL

Architects:

Prof.Dr.S.Ramesh (Director of SPAV)

Dr. Janmejay gupta

Ar. Suneel kumar. K

AREA STATEMENT		
S.NO	DESCRIPTION	AREA in sqm
1.	TEMPLE	24.65
2.	WATER BODY / WATER FOUNTAIN	61.26
3.	KUTEERAM UNIT BLOCK - A	
	1. DANCE ROOMS	
	2. YOGA KUTEER	
	3. MALE TOILETS	
	4. FEMALE TOILETS	
	5. MUSIC ROOM	
	6. WATER FOUNTAIN	
	OVER-ALL TOTAL BUILT UP AREA	1312.41
4.	ADMINISTRATION AND CLASSROOM BLOCK - B (G + 2)	
	1. CLASSROOMS	
	2. LIBRARY	
	3. CABINS	
	4. CONFERENCE HALL	
	5. PRINCIPAL ROOM AND PA CABIN	
	6. KITCHEN AND DINING	
	7. MALE AND FEMALE TOILETS	
	8. LOBBY AREA	
	9. COMMON AREAS	
	OVER-ALL TOTAL BUILT UP AREA	806.36


AREA STATEMENT		
5.	HOSTEL BLOCK - C (G + 4)	
	1. HOSTEL ROOMS	
	2. WASH ROOMS	
	3. COMMON AREAS	
	OVER-ALL TOTAL BUILT UP AREA	1165.85
6.	OPEN AMPHITHEATRE	371.59
7.	OPEN GYM	153.07
8.	PATHWAYS / PASSAGE WAYS	486.00
9.	MAIN ROADS	3503.84
10.	WATCHMAN ROOMS	49.30
11.	GENERATOR ROOM	41.14
12.	COMMON TOILETS	11.90
13.	LANDSCAPE / GREENERY SPACE	4144.25
14.	EXISTING BUILDING BLOCK- A	923.42
15.	EXISTING BUILDING BLOCK- B	111.94
16.	EXISTING BUILDING BLOCK- C	42.65
17.	CAR PARKING	842.49
18.	BIKE PARKING	110.89
19.	FUTURE PROPOSED BUILDING	1006.86



KUCHIPUDI DANCE ACADEMY
VIZAG

AREA STATEMENT

23-07-2024

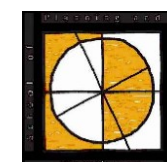

SPAV CONSULTANCY CELL

Architects:-
Prof.Dr.S.Ramesh (Director of SPAV)
Dr. Janmejy Gupta
Ar. Suneel kumar